

(c) Crown Copyright and database rights 2012 Ordnance Survey 100019345

Date: 25/08/14

Scale: 1:1250

Map Centre: 461119,153565

Data updated: 31/07/14

Wastewater Plan A3

Based on the Ordnance Survey Map with the sanction of the Controller of H.M. Stationary Office License Number:- 100019345. This map is to be used for the purposes of viewing the location of Thames Water plant only. Any other uses of the map data or further copies are not permitted. The position of the apparatus shown on this plan is given without obligation and warranty, and the accuracy cannot be guaranteed. This information is valid for the date printed. Service pipes are not shown but their presence should be anticipated. No liability of any kind whatsoever is accepted by Thames Water for any error or omission. The actual position of mains and services must be verified on site before any works are undertaken.


Foul Sewer		Foul Manhole	
Surface Sewer		Surface Manhole	
Combined Sewer		Combined Manhole	
Abandoned Sewer		Abandoned Manhole	
Pressure Main		Other Manhole	
Private Asset (Colour denotes effluent type)		End Item	
Proposed Asset (Colour denotes effluent type)		S104 Boundary	

paul.whitham@wspgroup.com

Kingsclere Road





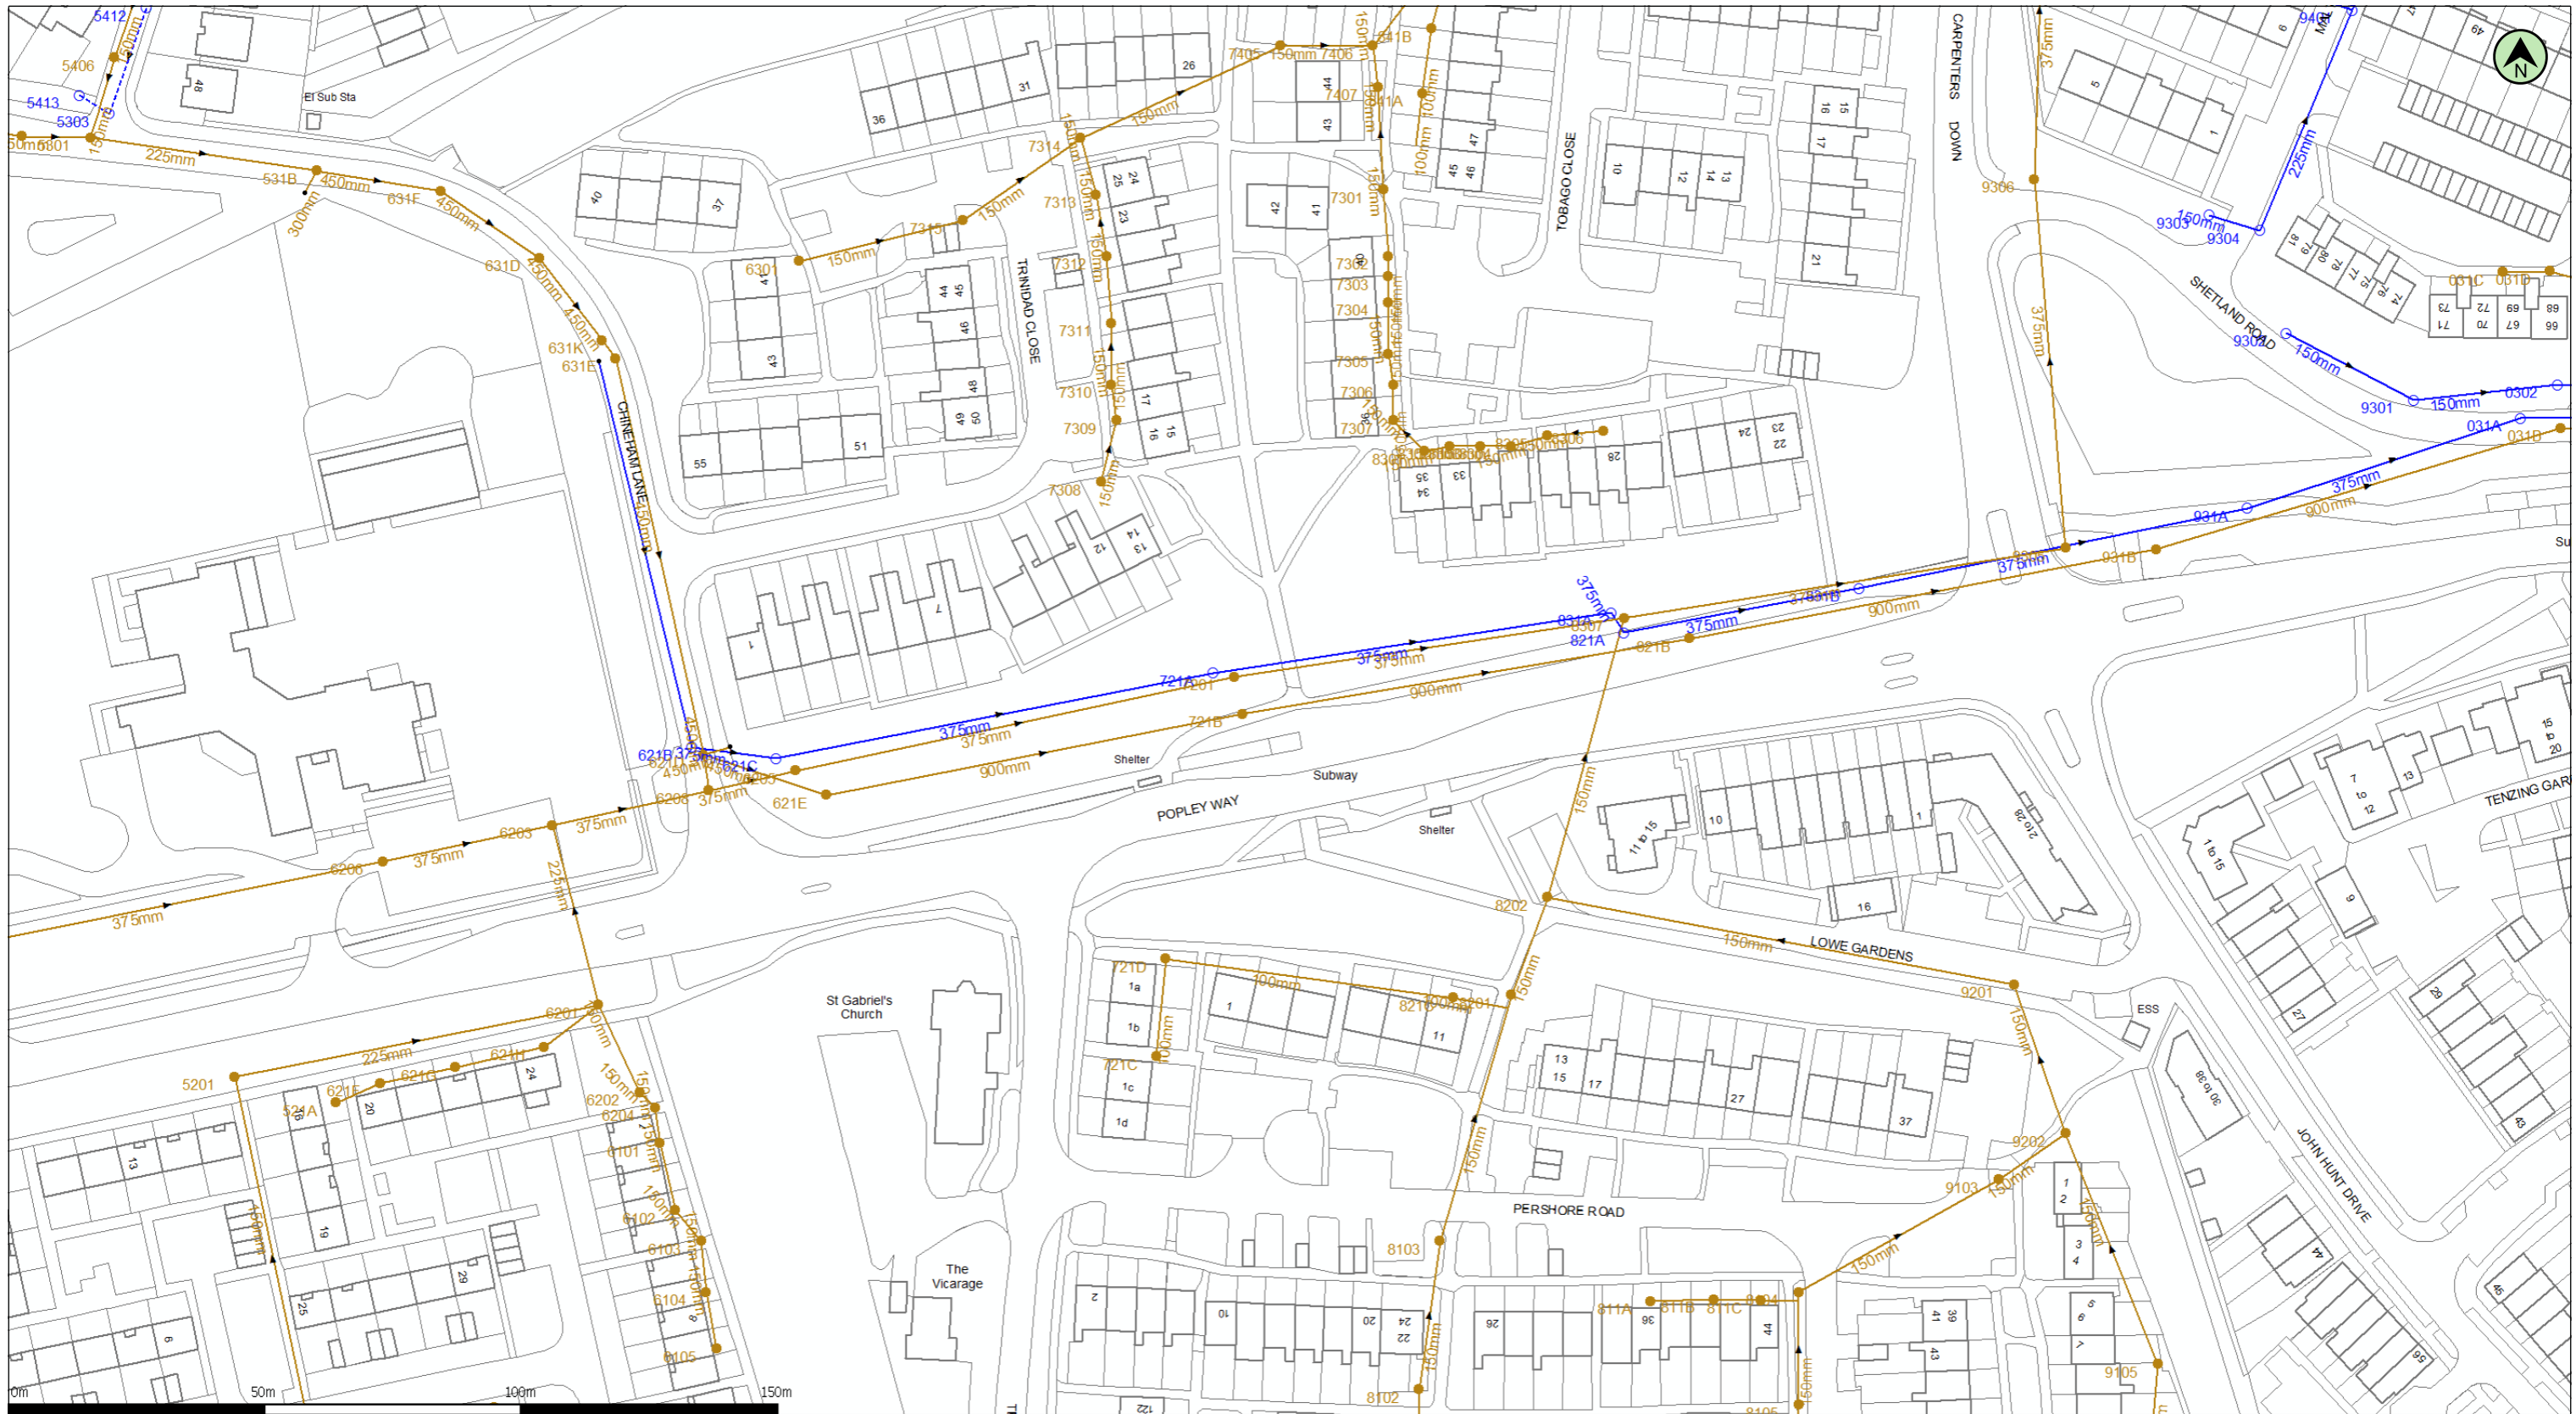

(c) Crown Copyright and database rights 2012 Ordnance Survey 100019345

Date: 25/08/14

Scale: 1:1250

Map Centre: 463779,154283

Data updated: 31/07/14

Wastewater Plan A3

Based on the Ordnance Survey Map with the sanction of the Controller of H.M. Stationary Office License Number:- 100019345. This map is to be used for the purposes of viewing the location of Thames Water plant only. Any other uses of the map data or further copies are not permitted. The position of the apparatus shown on this plan is given without obligation and warranty, and the accuracy cannot be guaranteed. This information is valid for the date printed. Service pipes are not shown but their presence should be anticipated. No liability of any kind whatsoever is accepted by Thames Water for any error or omission. The actual position of mains and services must be verified on site before any works are undertaken.

Foul Sewer		Foul Manhole	
Surface Sewer		Surface Manhole	
Combined Sewer		Combined Manhole	
Abandoned Sewer		Abandoned Manhole	
Pressure Main		Other Manhole	
Private Asset (Colour denotes effluent type)		End Item	
Proposed Asset (Colour denotes effluent type)		S104 Boundary	

paul.whitham@wspgroup.com

Popley Way







(c) Crown Copyright and database rights 2012 Ordnance Survey 100019345

Date: 25/08/14

Scale: 1:1250

Map Centre: 460602,152224

Data updated: 31/07/14

Wastewater Plan A3

Based on the Ordnance Survey Map with the sanction of the Controller of H.M. Stationary Office License Number:- 100019345. This map is to be used for the purposes of viewing the location of Thames Water plant only. Any other uses of the map data or further copies are not permitted. The position of the apparatus shown on this plan is given without obligation and warranty, and the accuracy cannot be guaranteed. This information is valid for the date printed. Service pipes are not shown but their presence should be anticipated. No liability of any kind whatsoever is accepted by Thames Water for any error or omission. The actual position of mains and services must be verified on site before any works are undertaken.

Foul Sewer		Foul Manhole	
Surface Sewer		Surface Manhole	
Combined Sewer		Combined Manhole	
Abandoned Sewer		Abandoned Manhole	
Pressure Main		Other Manhole	
Private Asset (Colour denotes effluent type)		End Item	
Proposed Asset (Colour denotes effluent type)		S104 Boundary	

paul.whitham@wspgroup.com

Roman Way-Parcel 2







(c) Crown Copyright and database rights 2012 Ordnance Survey 100019345

Date: 25/08/14

Scale: 1:1250

Map Centre: 460193,151027

Data updated: 31/07/14

Wastewater Plan A3

Based on the Ordnance Survey Map with the sanction of the Controller of H.M. Stationary Office License Number:- 100019345. This map is to be used for the purposes of viewing the location of Thames Water plant only. Any other uses of the map data or further copies are not permitted. The position of the apparatus shown on this plan is given without obligation and warranty, and the accuracy cannot be guaranteed. This information is valid for the date printed. Service pipes are not shown but their presence should be anticipated. No liability of any kind whatsoever is accepted by Thames Water for any error or omission. The actual position of mains and services must be verified on site before any works are undertaken.

Foul Sewer		Foul Manhole	
Surface Sewer		Surface Manhole	
Combined Sewer		Combined Manhole	
Abandoned Sewer		Abandoned Manhole	
Pressure Main		Other Manhole	
Private Asset (Colour denotes effluent type)		End Item	
Proposed Asset (Colour denotes effluent type)		S104 Boundary	

paul.whitham@wspgroup.com

Lowlands Road







(c) Crown Copyright and database rights 2012 Ordnance Survey 100019345

Date: 25/08/14

Scale: 1:1250

Map Centre: 460172,150814

Data updated: 31/07/14

Wastewater Plan A3

Based on the Ordnance Survey Map with the sanction of the Controller of H.M. Stationary Office License Number:- 100019345. This map is to be used for the purposes of viewing the location of Thames Water plant only. Any other uses of the map data or further copies are not permitted. The position of the apparatus shown on this plan is given without obligation and warranty, and the accuracy cannot be guaranteed. This information is valid for the date printed. Service pipes are not shown but their presence should be anticipated. No liability of any kind whatsoever is accepted by Thames Water for any error or omission. The actual position of mains and services must be verified on site before any works are undertaken.

Foul Sewer		Foul Manhole	
Surface Sewer		Surface Manhole	
Combined Sewer		Combined Manhole	
Abandoned Sewer		Abandoned Manhole	
Pressure Main		Other Manhole	
Private Asset (Colour denotes effluent type)		End Item	
Proposed Asset (Colour denotes effluent type)		S104 Boundary	

paul.whitham@wspgroup.com

Pack Lane







(c) Crown Copyright and database rights 2012 Ordnance Survey 100019345

Date: 25/08/14

Scale: 1:1250

Map Centre: 460067,151345

Data updated: 31/07/14

Wastewater Plan A3

Based on the Ordnance Survey Map with the sanction of the Controller of H.M. Stationary Office License Number:- 100019345. This map is to be used for the purposes of viewing the location of Thames Water plant only. Any other uses of the map data or further copies are not permitted. The position of the apparatus shown on this plan is given without obligation and warranty, and the accuracy cannot be guaranteed. This information is valid for the date printed. Service pipes are not shown but their presence should be anticipated. No liability of any kind whatsoever is accepted by Thames Water for any error or omission. The actual position of mains and services must be verified on site before any works are undertaken.


Foul Sewer		Foul Manhole	
Surface Sewer		Surface Manhole	
Combined Sewer		Combined Manhole	
Abandoned Sewer		Abandoned Manhole	
Pressure Main		Other Manhole	
Private Asset (Colour denotes effluent type)		End Item	
Proposed Asset (Colour denotes effluent type)		S104 Boundary	

paul.whitham@wspgroup.com

Wiltshire Crescent





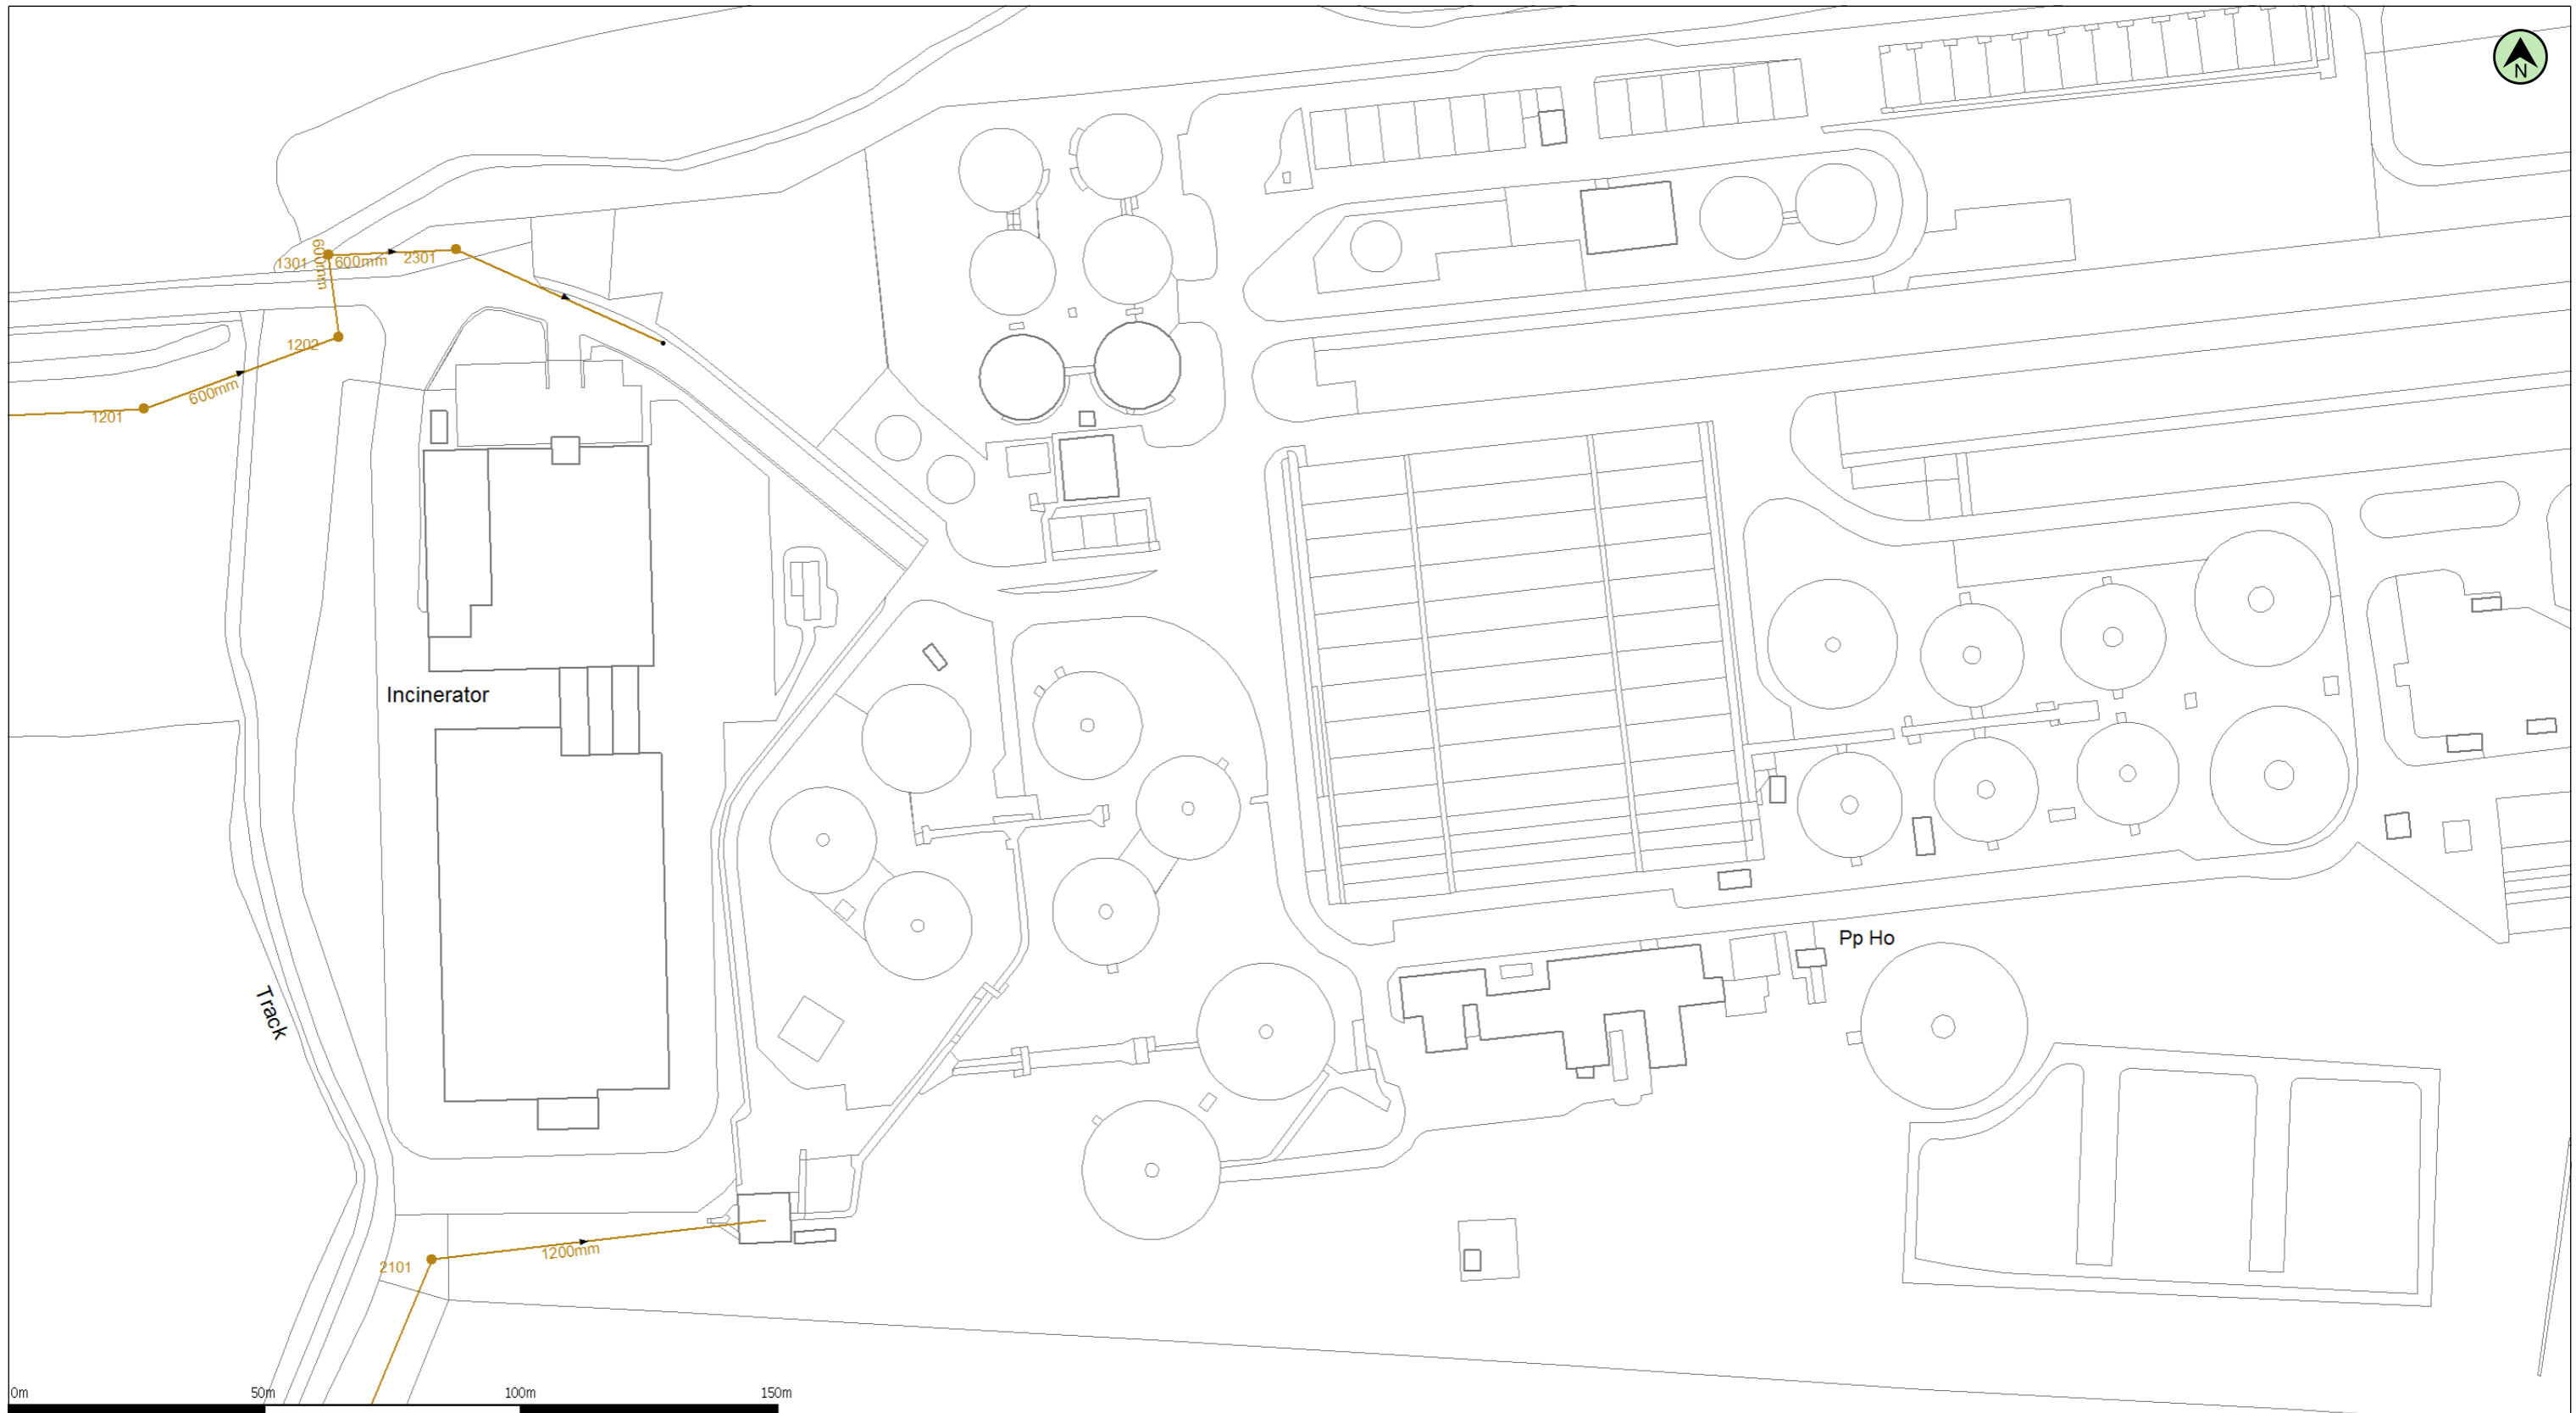

(c) Crown Copyright and database rights 2012 Ordnance Survey 100019345

Date: 25/08/14

Scale: 1:1250

Map Centre: 467372,155223

Data updated: 31/07/14

Wastewater Plan A3

Based on the Ordnance Survey Map with the sanction of the Controller of H.M. Stationary Office License Number:- 100019345. This map is to be used for the purposes of viewing the location of Thames Water plant only. Any other uses of the map data or further copies are not permitted. The position of the apparatus shown on this plan is given without obligation and warranty, and the accuracy cannot be guaranteed. This information is valid for the date printed. Service pipes are not shown but their presence should be anticipated. No liability of any kind whatsoever is accepted by Thames Water for any error or omission. The actual position of mains and services must be verified on site before any works are undertaken.

Foul Sewer		Foul Manhole	
Surface Sewer		Surface Manhole	
Combined Sewer		Combined Manhole	
Abandoned Sewer		Abandoned Manhole	
Pressure Main		Other Manhole	
Private Asset (Colour denotes effluent type)		End Item	
Proposed Asset (Colour denotes effluent type)		S104 Boundary	

paul.whitham@wspgroup.com

Whitmarsh Lane



