


Copyright Pegasus Planning Group Ltd. Crown copyright. All rights reserved. Ordnance Survey Copyright Licence number 100042093. Promap Licence number 100020449. EnmapSite Licence number 0100031673 Standard 05 licence rights conditions apply. Pegasus accepts no liability for any use of this document other than for its original purpose, or by the original client, or following Pegasus' express agreement to such use. T 01285 641717 www.pegasuspg.co.uk

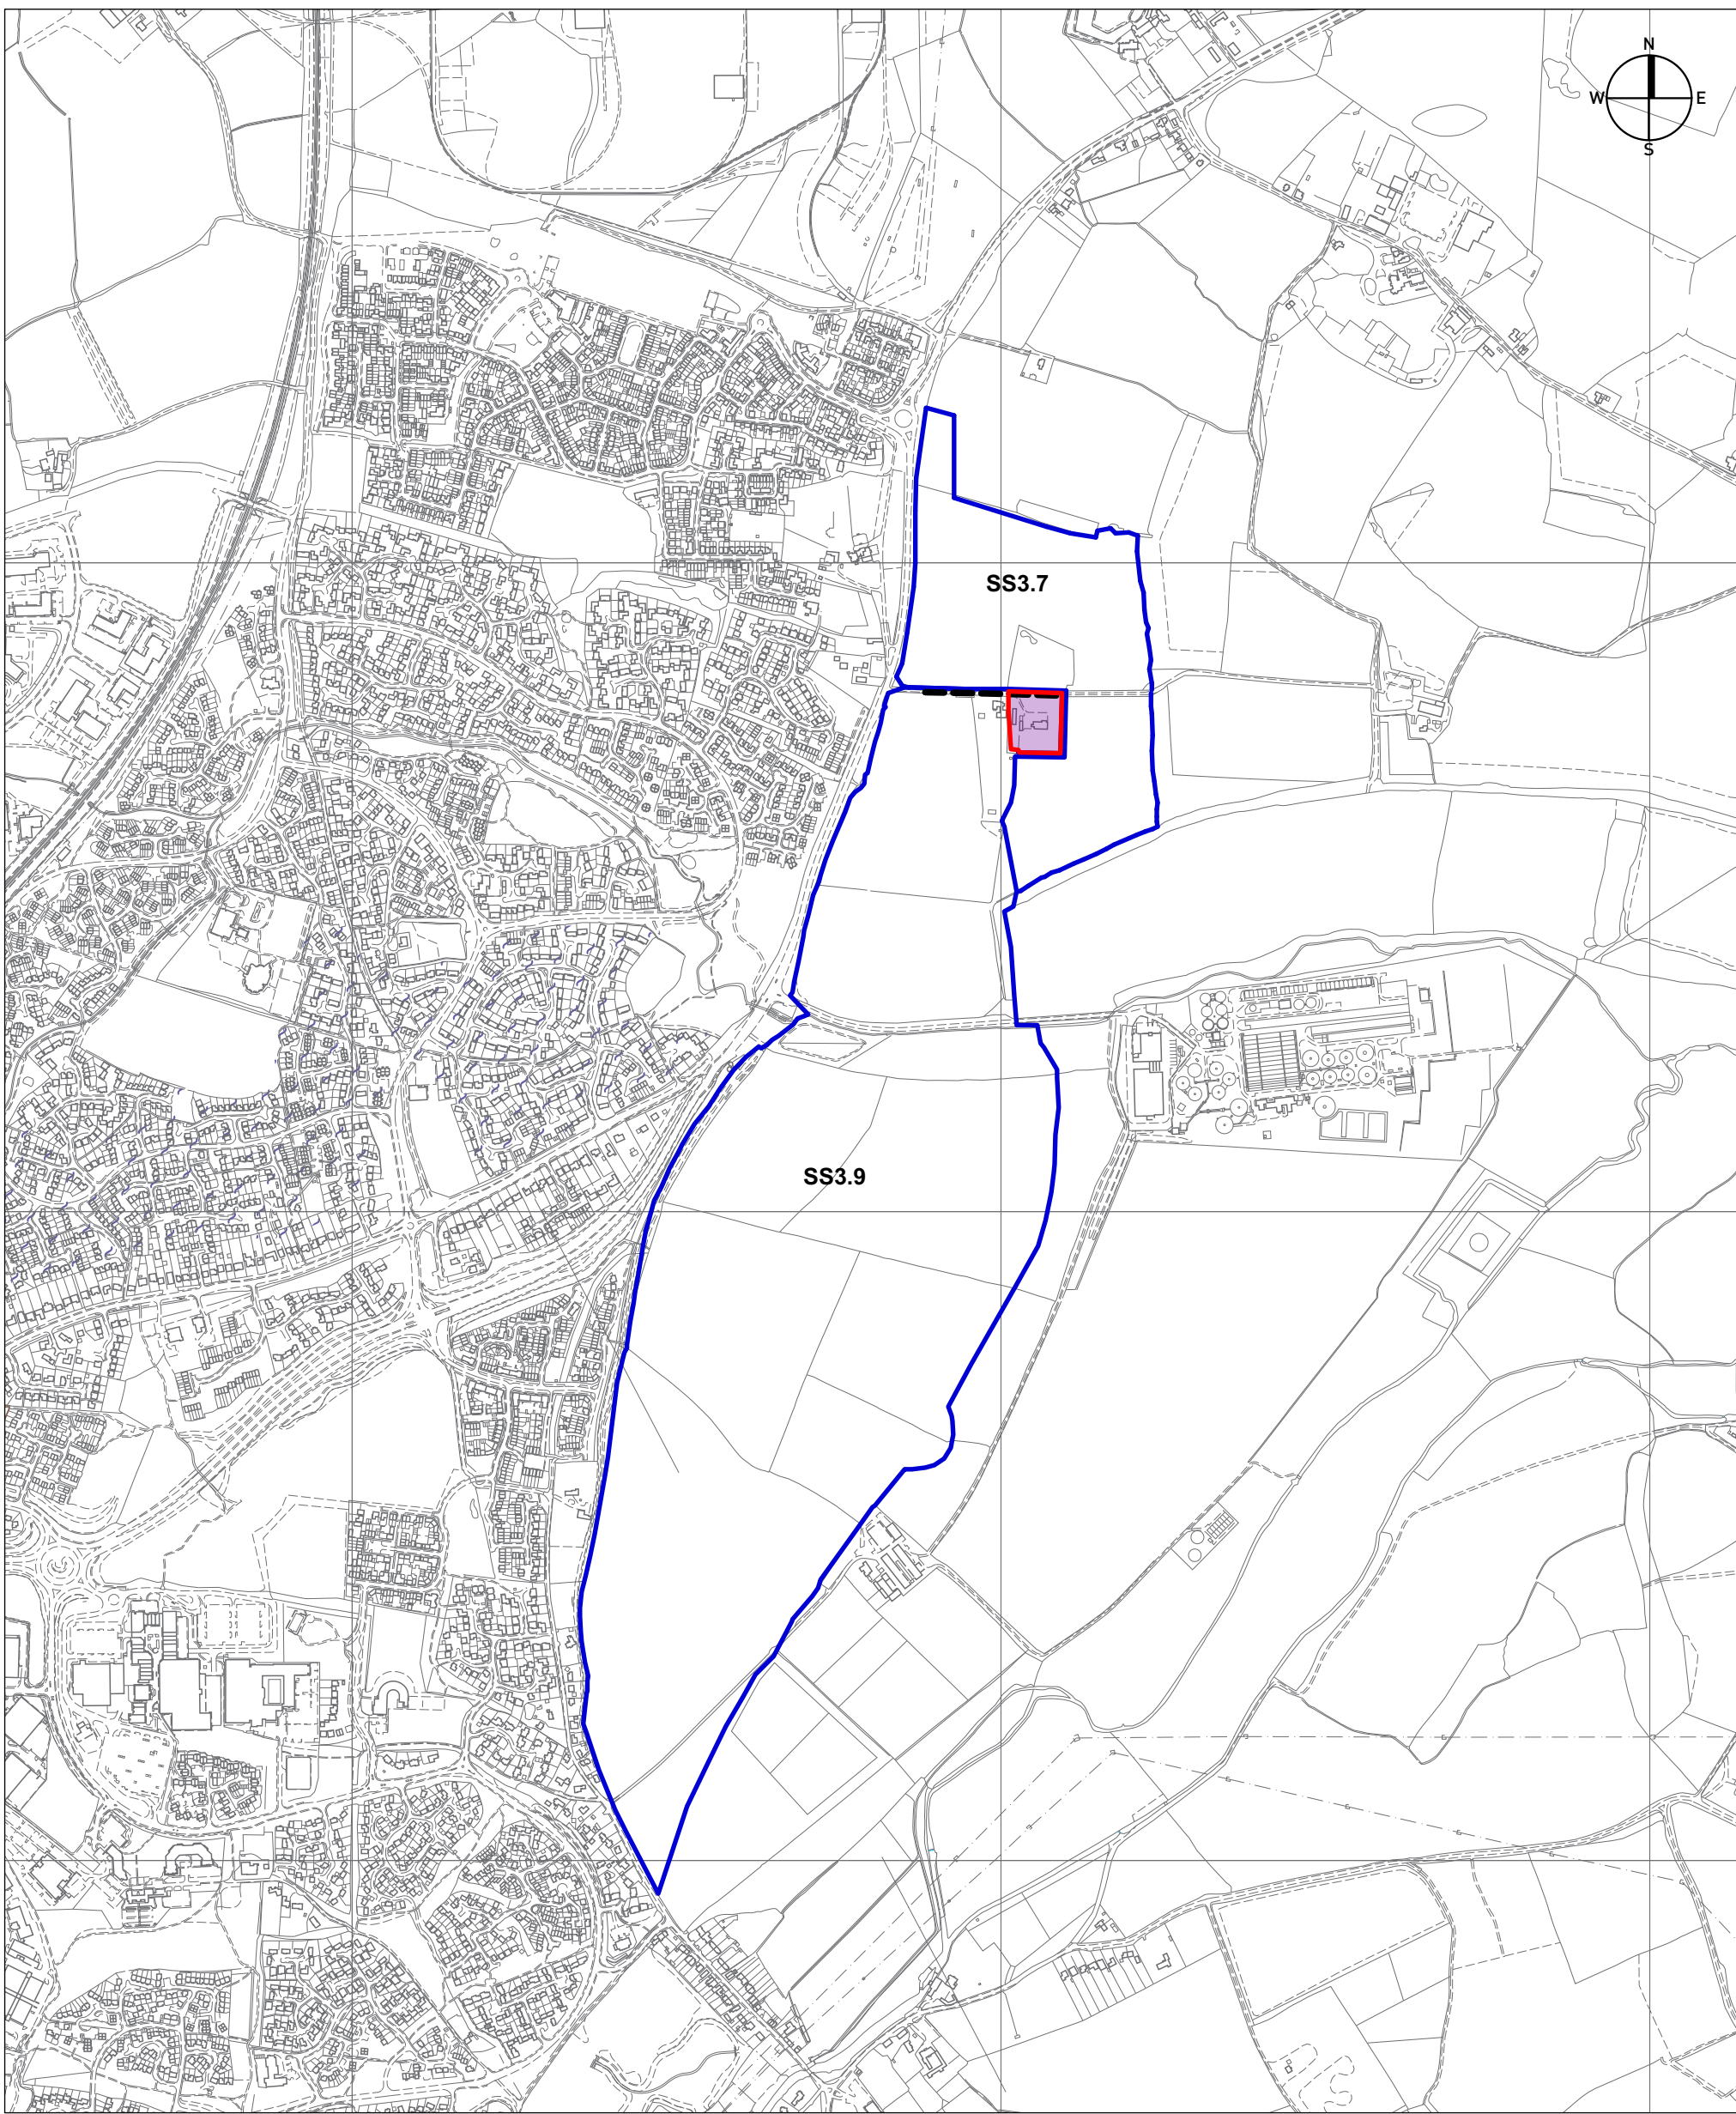

**PROPOSED ALLOCATIONS - BASED ON BASINGSTOKE & DEANE SUBMISSION LOCAL PLAN (OCTOBER 2014)**

- SS3.7 SS3.7 REDLANDS
- REDLANDS HOUSE
- SS3.9 SS3.9 EAST OF BASINGSTOKE
- RETAINED RIGHT OF ACCESS

**LAND AT REDLANDS, BASINGSTOKE - PROPOSED AMENDMENTS TO SITE ALLOCATION BOUNDARY SS3.7 AND SS3.9**

