


APPENDIX B – STRATEGY DRAWINGS

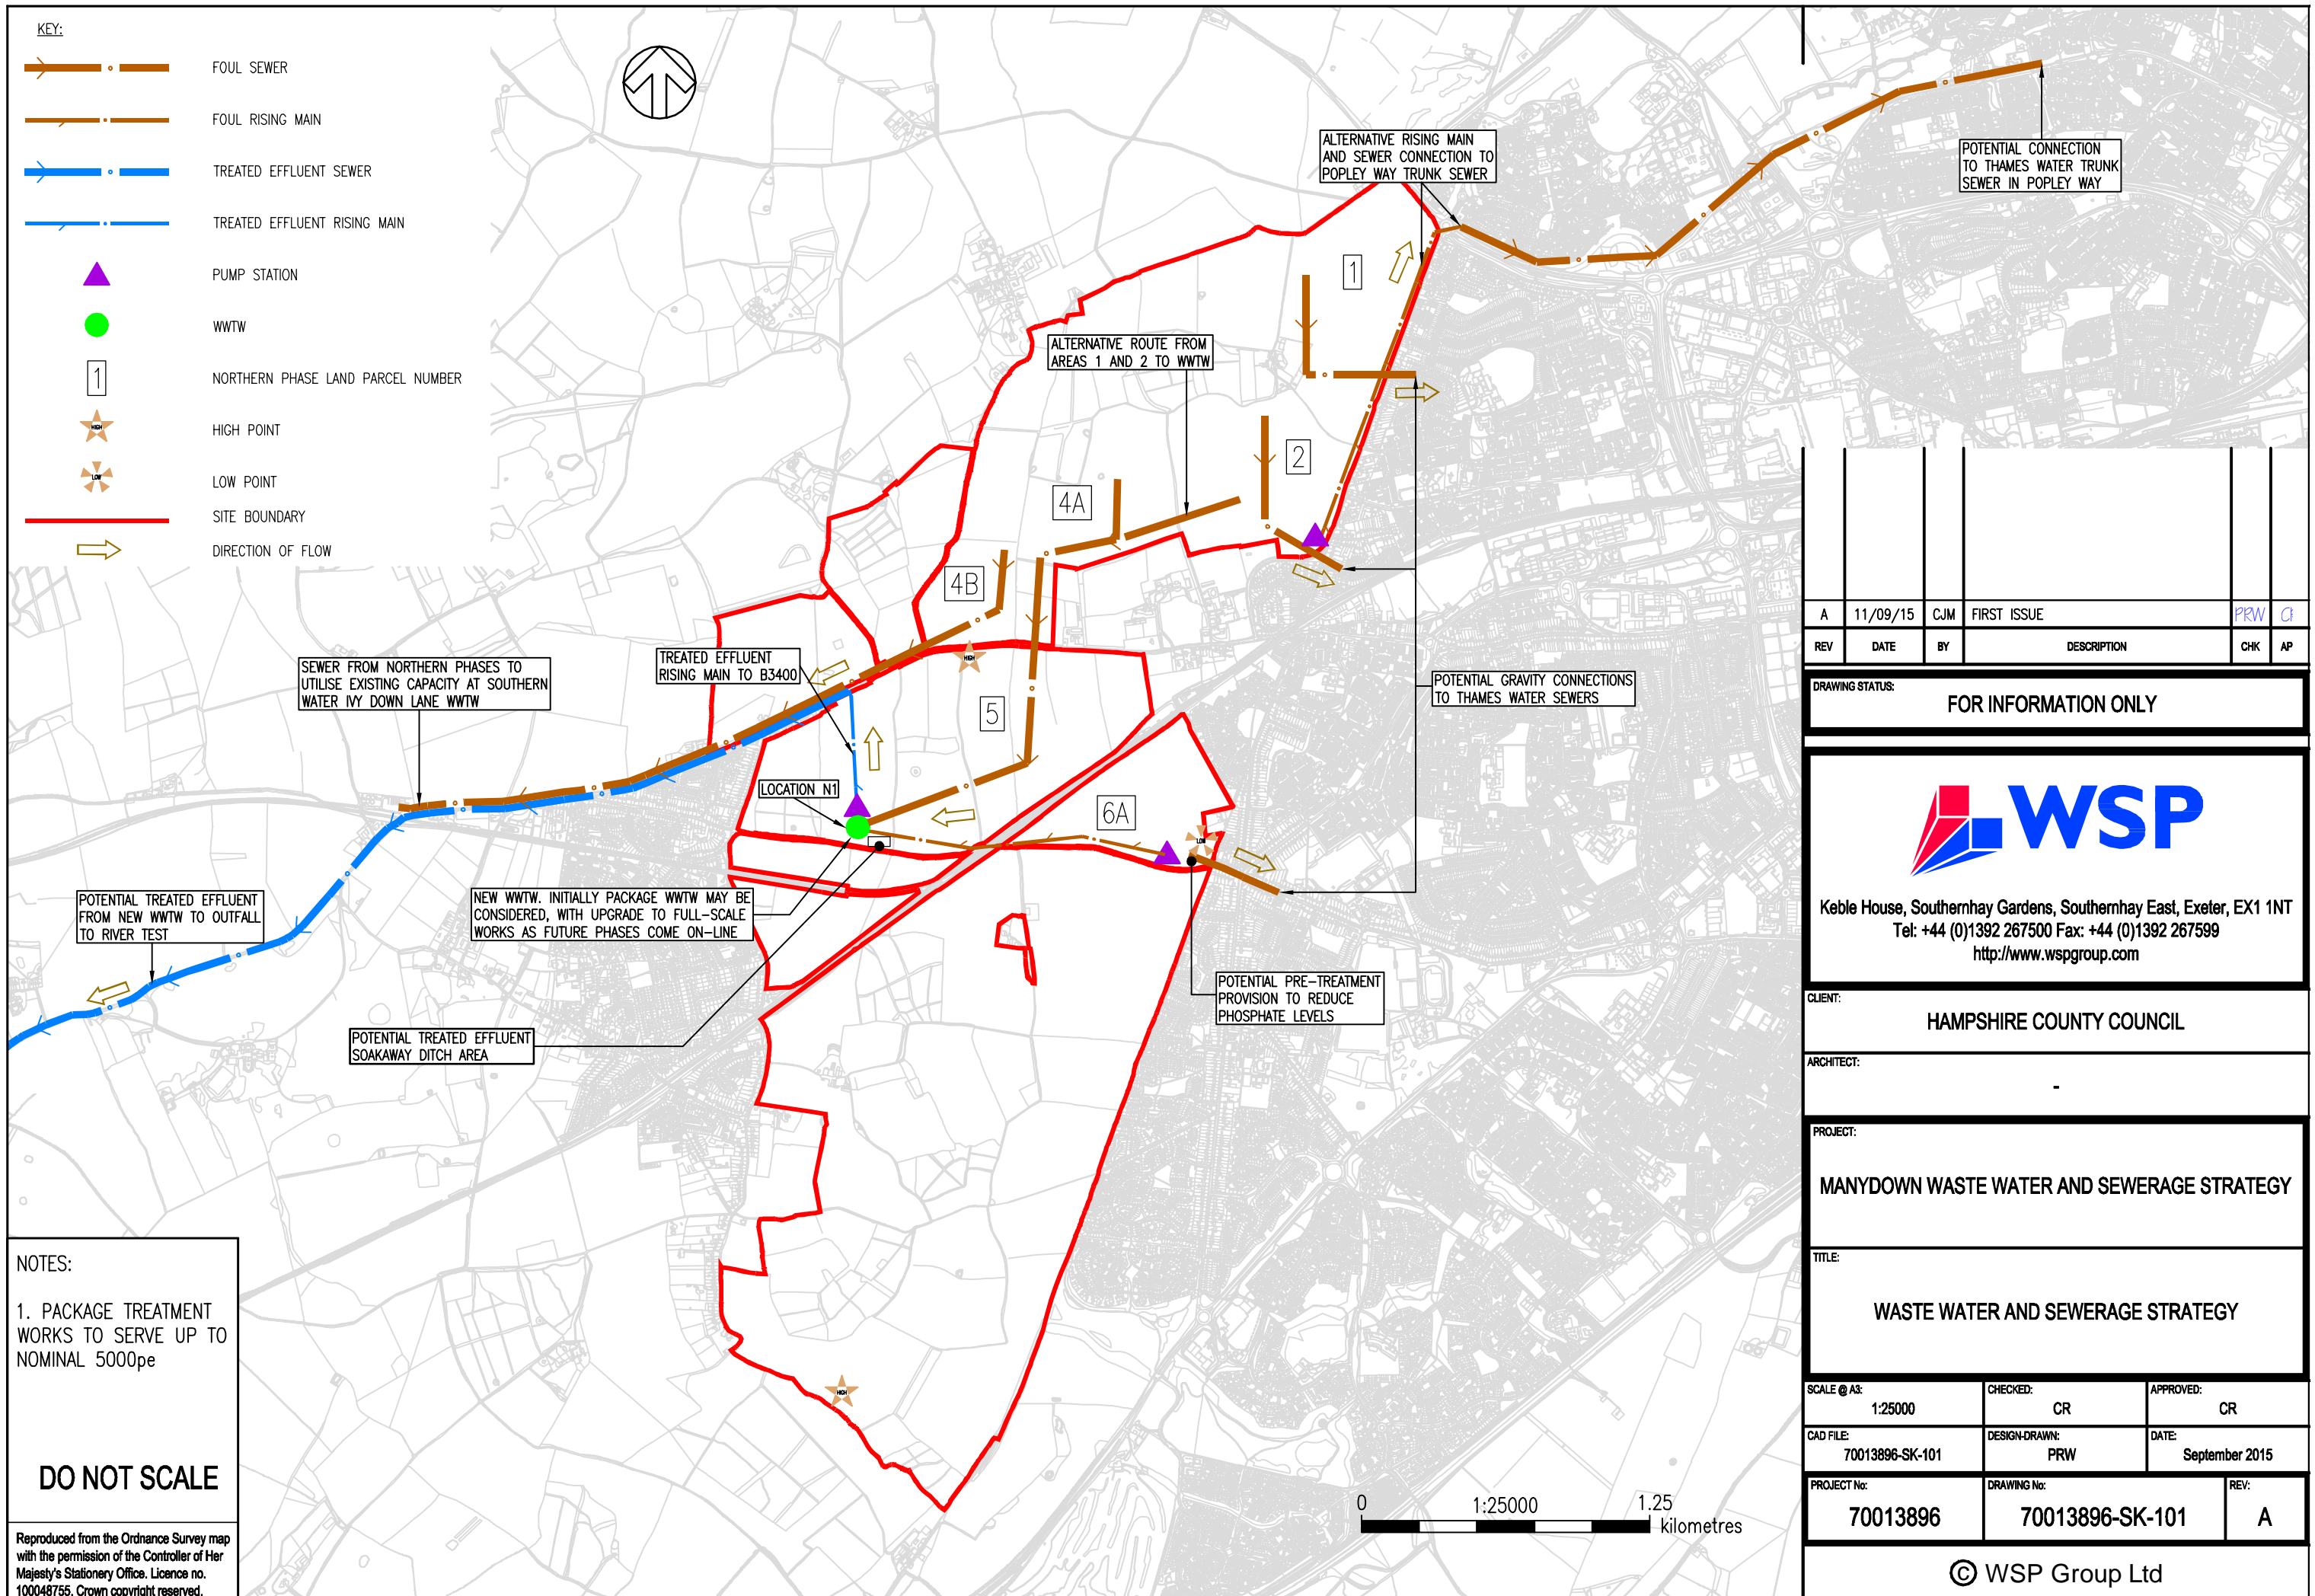

- KEY:**
- FOUL SEWER
 - FOUL RISING MAIN
 - TREATED EFFLUENT SEWER
 - TREATED EFFLUENT RISING MAIN
 - PUMP STATION
 - WWTW
 - NORTHERN PHASE LAND PARCEL NUMBER
 - HIGH POINT
 - LOW POINT
 - SITE BOUNDARY
 - DIRECTION OF FLOW

A	11/09/15	CJM	FIRST ISSUE	PRW	CR
REV	DATE	BY	DESCRIPTION	CHK	AP

DRAWING STATUS: **FOR INFORMATION ONLY**

Keble House, Southernhay Gardens, Southernhay East, Exeter, EX1 1NT
 Tel: +44 (0)1392 267500 Fax: +44 (0)1392 267599
<http://www.wspgroup.com>

CLIENT: **HAMPSHIRE COUNTY COUNCIL**

ARCHITECT: -

PROJECT: **MANYDOWN WASTE WATER AND SEWERAGE STRATEGY**

TITLE: **WASTE WATER AND SEWERAGE STRATEGY**

SCALE @ A3: 1:25000	CHECKED: CR	APPROVED: CR
CAD FILE: 70013896-SK-101	DESIGN-DRAWN: PRW	DATE: September 2015
PROJECT No: 70013896	DRAWING No: 70013896-SK-101	REV: A

NOTES:

1. PACKAGE TREATMENT WORKS TO SERVE UP TO NOMINAL 5000pe

DO NOT SCALE

Reproduced from the Ordnance Survey map with the permission of the Controller of Her Majesty's Stationery Office. Licence no. 100048755. Crown copyright reserved.